



FLOOR PLAN

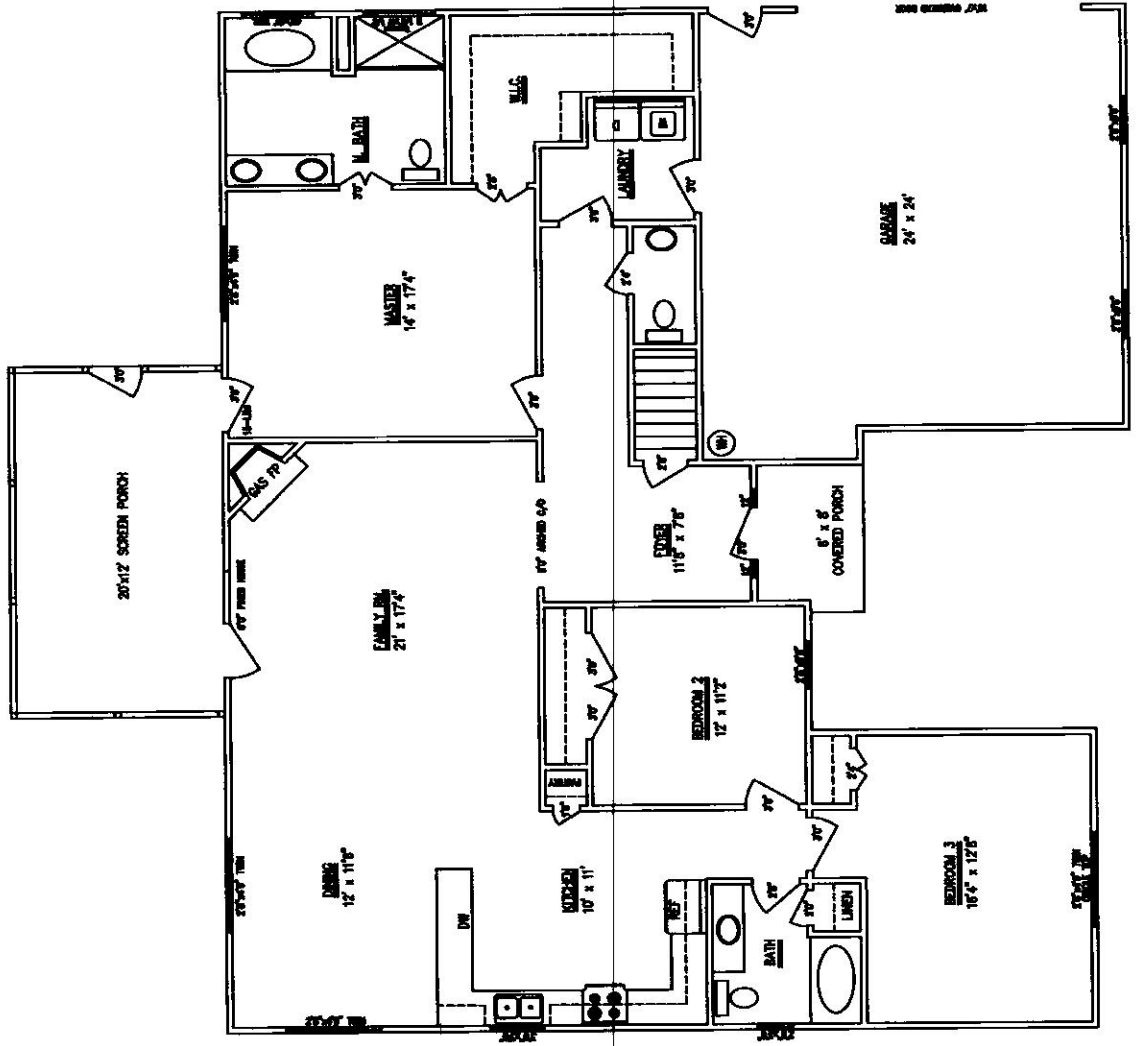

BONUS ROOM  
UNFINISHED

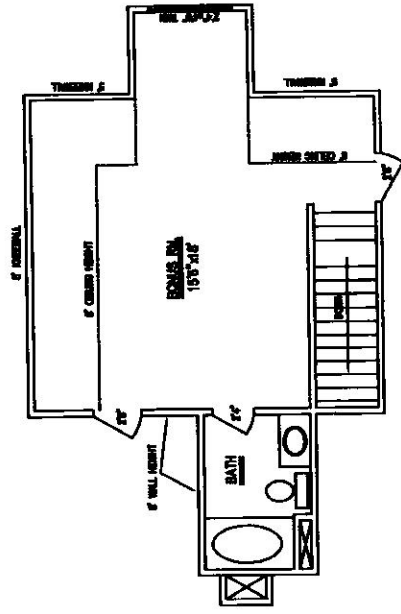


2008 SQ. FT. HOUSE  
 480 SQ. FT. BONUS ROOM (UNFINISHED)  
 594 SQ. FT. GARAGE  
 240 SQ. FT. SCREEN PORCH

The drawings to provide a general idea of the proposed construction and materials. The contractor is responsible for providing structural details and building in accordance with the local building department.

Moore Designs does not assume any liability for any errors or omissions from this plan.

|  |                     |
|--|---------------------|
| <b>Moore Designs</b>                           |                     |
| 18790 E. Brown Church Rd.<br>Houston, TX 77058 | PHONE: 281-688-1878 |
| <b>JAMES R. JONES BUILDER, INC. FLOOR</b>      |                     |
| <b>THE BERETTA</b>                             |                     |
| SCALE: 1/8"=1'-0"                              | DATE: 4/14/08       |
| DWG NO. 1000                                   | APPROVED:           |

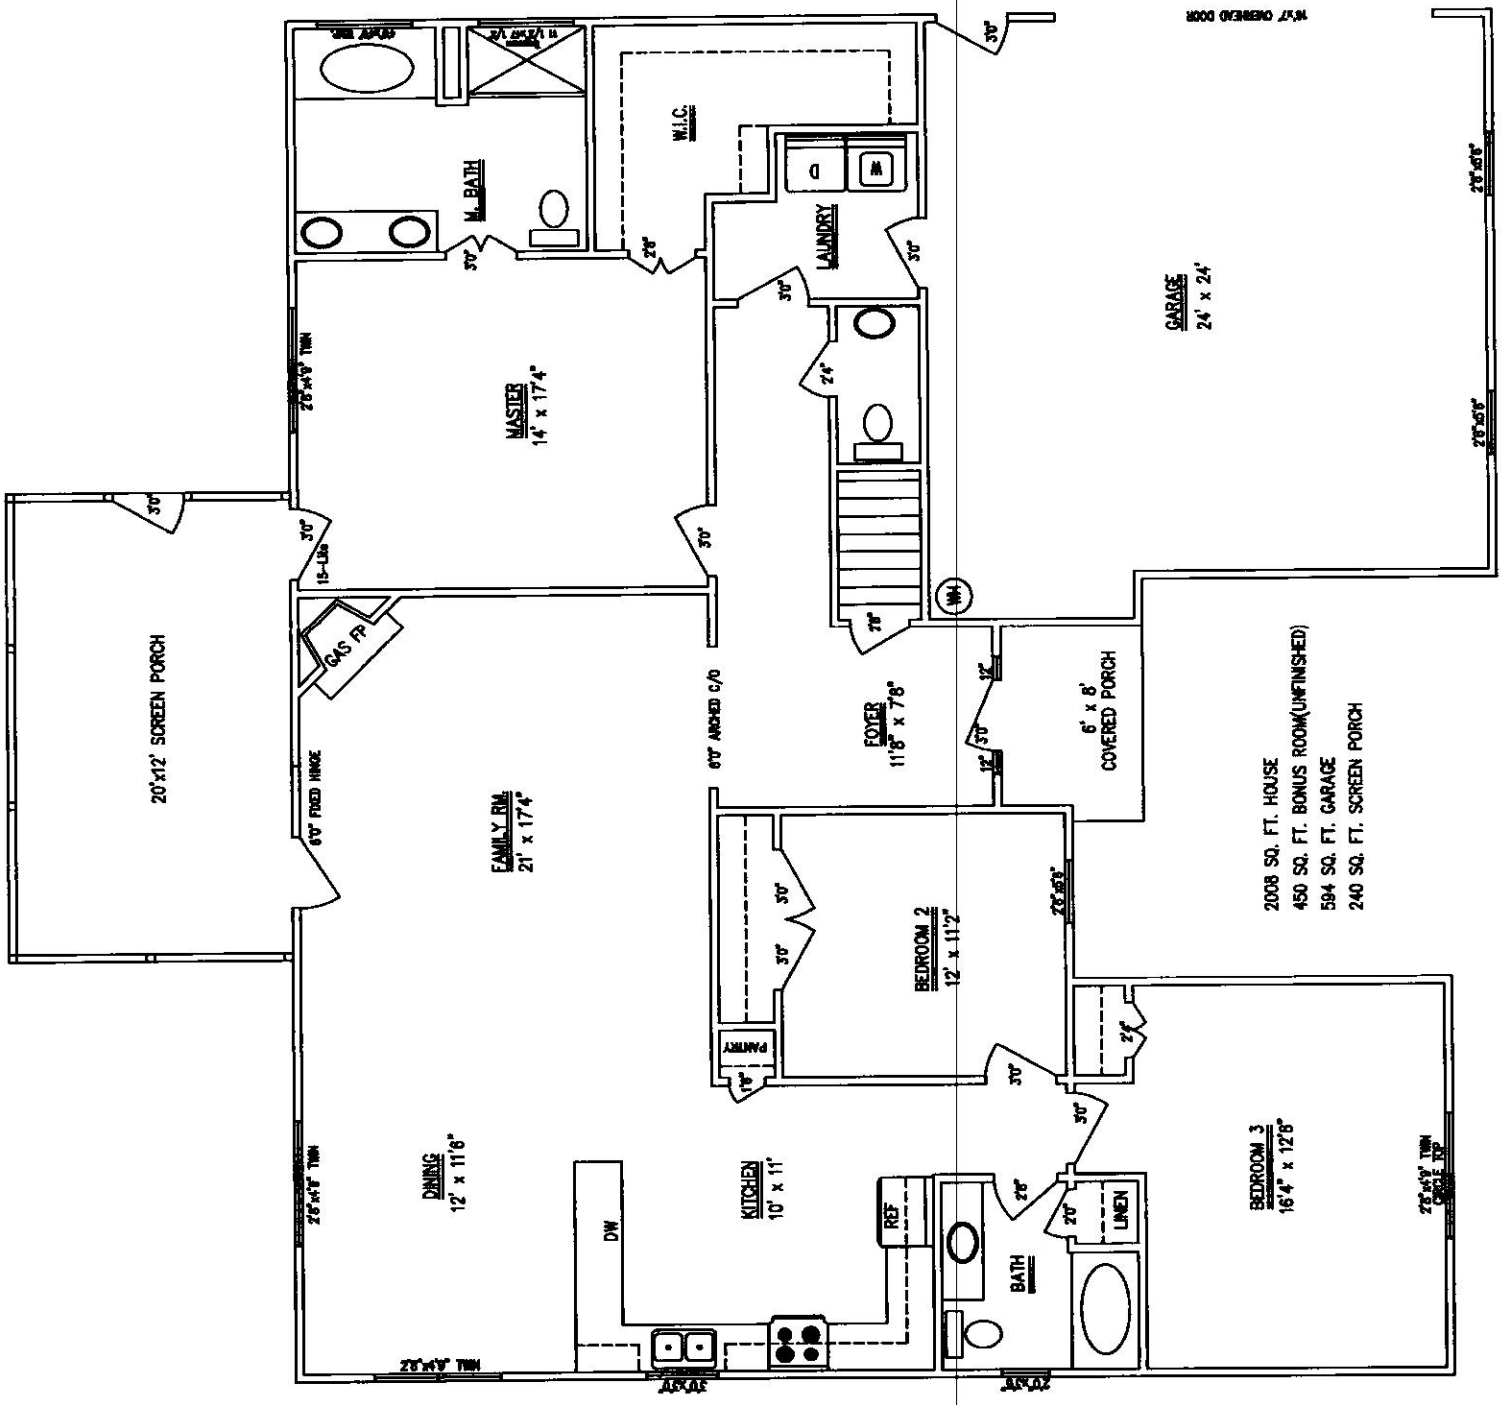

2008 SQ. FT. HOUSE  
 450 SQ. FT. BONUS ROOM (UNFINISHED)  
 594 SQ. FT. GARAGE  
 240 SQ. FT. SCREEN PORCH

GARAGE  
 24' x 24'

16'7" OVERHEAD DOOR










5' KNEEWALL

5' KNEEWALL

5' KNEEWALL

8' CEILING HEIGHT

8' CEILING HEIGHT

2'8"

BONUS RM.  
15'6" x 18'

DOWN

2'8"

2'4"

8' WALL HEIGHT

BATH

