


MODEL HOME #1

SINGLE STORY RANCHER
PERIWINKLE

JAMES JONES
DEVELOPER

DRAFTING SERVICES


Carter Burkey Jr.
 (804) 387 - 8052
 818 Krim Point Loop
 Midlothian, Virginia 23114

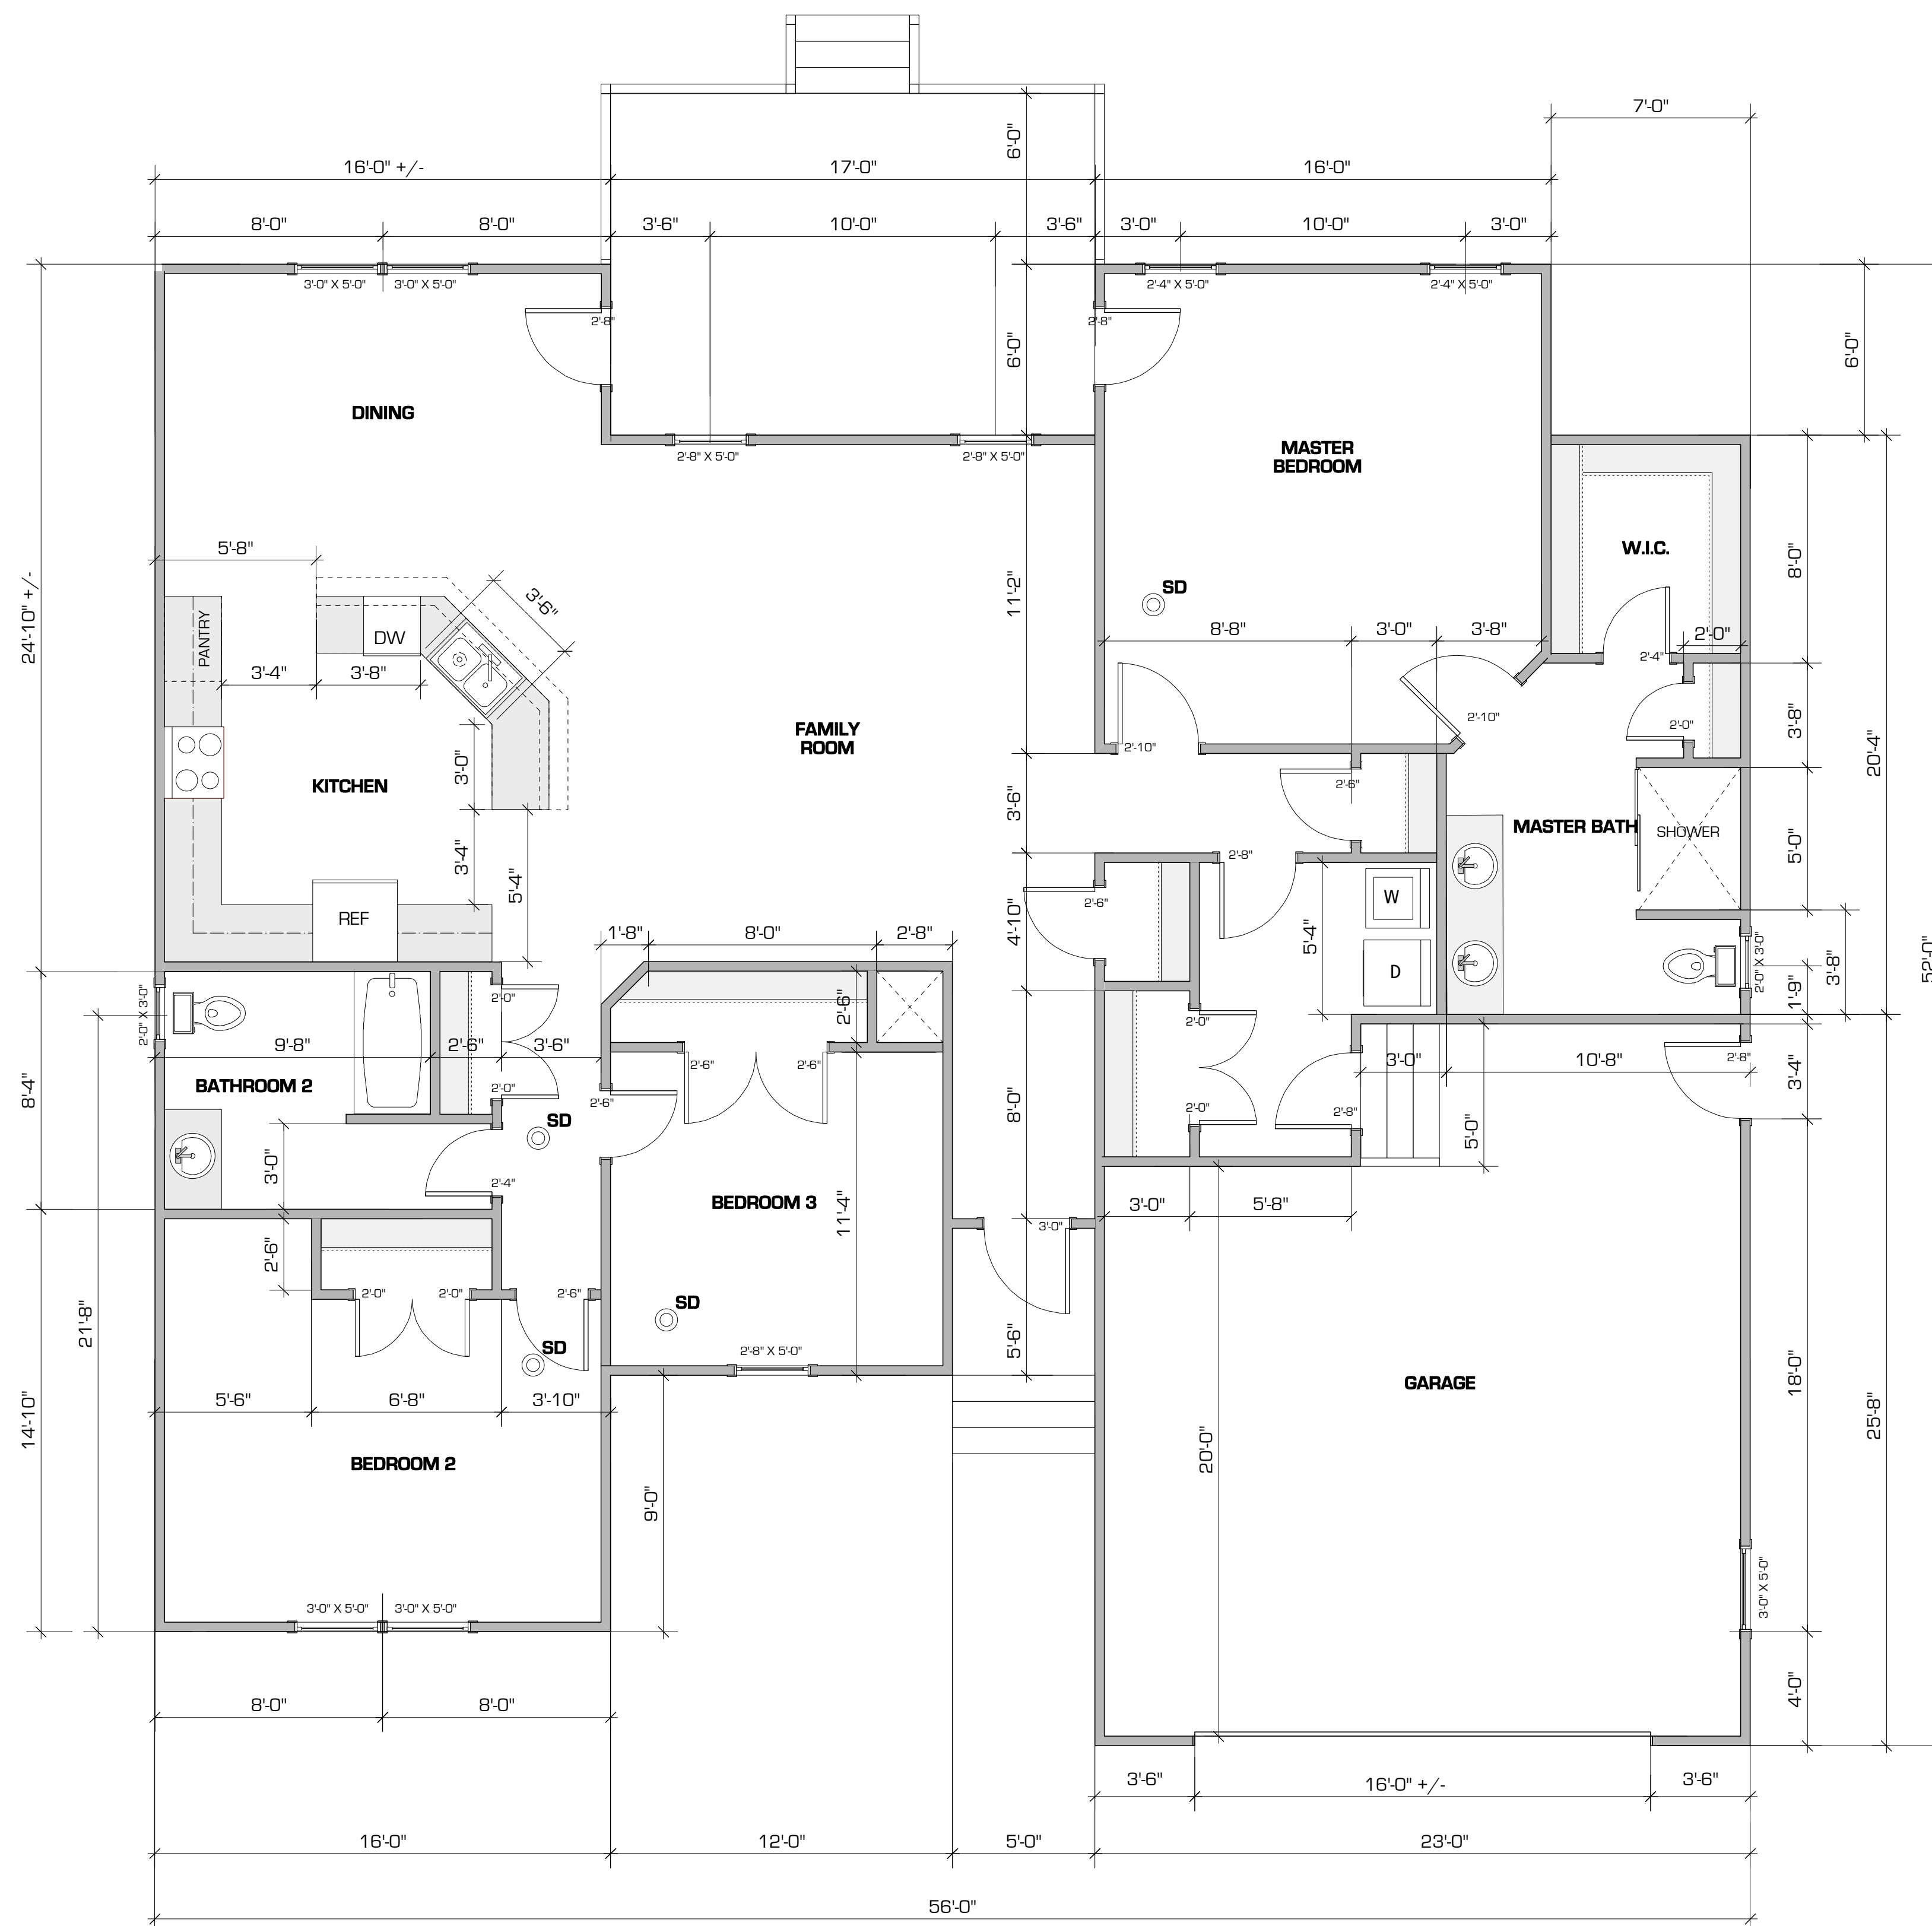

Floor Plan 1
 1/4" = 1'-0"
 PLAN NORTH

1,912 SQ. FT. not including GARAGE
 534 SQ. FT. GARAGE
2,446 SQ. FT. TOTAL

SD INSTALL SMOKE ALARMS IN EACH BEDROOM AND BEDROOM HALL WAY. HALL WAY SMOKE ALARM SHALL BE VOICE ALERT CARBON MONOXIDE ALARM AND SMOKE DETECTOR EQUAL TO **FIRST ALERT MODEL #SC07CN** OR CONTRACTOR APPROVED EQUAL. CONTRACTOR TO VERIFY ANY ADDITIONAL SMOKE DETECTORS NOT SHOWN IN FIELD. **INSTALLATION TO COMPLY TO RESIDENTIAL CODE REQUIREMENTS.**

 

1	
2	
3	
4	

16004
 15 November 2016